

	CENTER LINE
	ELEVATION INDICATOR
	CENTER LINE INDICATOR
	CONTRACT LIMIT LINE
	DEMOLITION LINE
	EXISTING TO REMAIN LINE
	FEATURES ABOVE LINE INDICATOR
	FIRE RESISTIVE RATED LINE, 1 HOUR
	FIRE RESISTIVE RATED LINE, 2 HOUR
	FIRE RESISTIVE RATED LINE, 3 HOUR
	FIRE RESISTIVE RATED LINE, 4 HOUR
	FIRE-RATED, SMOKE BARRIER LINE, 1 HOUR
	FIRE-RATED, SMOKE BARRIER LINE, 2 HOUR
	FIRE-RATED, SMOKE BARRIER LINE, 3 HOUR
	FIRE-RATED, SMOKE BARRIER LINE, 4 HOUR
	HIDDEN FEATURES LINE
	NEW LINE
	PROPERTY LINE
	SMOKE BARRIER LINE
	BREAK, ROUND (USER DEFINES SIZE)
	BREAK, STRAIGHT (SEE SECTION INDICATORS, BUILDING, WITH BREAK STANDARDS)
	DETAIL INDICATOR
	DETAIL INDICATOR
	DETAIL INDICATOR FOR SMALL CONDITIONS
	DIMENSION LINE
	DOOR OPENING/BORROWED LIGHT IDENTIFIER
	DRAWING BLOCK TITLE, TYPICAL
	ELEVATION INDICATOR, EXTERIOR
	ELEVATION INDICATOR, INTERIOR, MULTIPLE VIEW
	ELEVATION INDICATOR, INTERIOR, SINGLE VIEW
	BUILDING SECTION INDICATOR
	DETAIL NUMBER
	FURNITURE, FIXTURE, & EQUIPMENT INDICATOR
	GRAPHIC SCALE, 1/8"=1'-0"
	ROOM NAME AND NUMBER
	COLUMN GRID
	KEYNOTE
	WALL OR PARTITION TYPE
	FIRE EXTINGUISHER CABINET
	CORNER GUARD
	NORTH ARROW
	V V ITEM – VA SUPPLIED & INSTALLED
	VC ITEM – VA SUPPLIED & CONTRACTOR INSTALLED
	CC ITEM – CONTRACTOR SUPPLIED & INSTALLED

Al001 $1/16^{\circ} = 1'-0"$

- 1 PROVIDE "A" TALL CONCRETE PAD EXTENDING 6" PAST ALL SIDES OF AIR HANDLER UNIT. VERIFY SIZE WITH MECHANICAL.
- 2 REMOVE EXISTING GYP BO CEILING AT LOCATIONS OF SCHEDULED DIFFUSERS IN THIS ROOM, AND REPLACE GYP BO CEILING TO MATCH EXISTING AT LOCATIONS OF DEMOUSHED DIFFUSERS IN THIS ROOM. SEE MECHANICAL.
- 3 PATCH/REPAIR EXISTING WALL FINISHES AT LOCATION OF DEMOUSHED THERMOSTAT IN THIS ROOM. SEE MECHANICAL.
- 4 NO ARCHITECTURAL WORK, THIS AREA. SEE MECHANICAL AND ELECTRICAL FOR MEP WORK.
- 5 DASHED LINES INDICATE REMOVABLE MODULAR INSULATED PANEL SYSTEM AND INTAKE LOUVERS. REMOVE AS REQUIRED FOR EQUIPMENT INSTALLATION AND REPLACE IN IDENTICAL CONDITION. SEE MECHANICAL.


NOTE: NOT ALL KEYED NOTES MAY BE USED ON EACH PLAN

GENERAL NOTES:

GENERAL CONTRACTOR AND/OR SUBCONTRACTORS SHALL FIELD VERIFY ALL DIMENSIONS SHOWN ON THESE PLANS AND SHALL BE RESPONSIBLE FOR VARIATIONS BETWEEN PLAN DIMENSIONS AND ACTUAL FIELD DIMENSIONS. WHERE VARIATIONS ARE FOUND TO OCCUR, THE GENERAL CONTRACTOR SHALL BE RESPONSIBLE FOR CORRECTING THE SAME. ANY CORRECTIONS TO THE PLANS DURING CONSTRUCTION SHALL BE APPROVED BY THE ARCHITECT. NO ADJUSTMENT TO THE WORK WILL BE MADE WITHOUT THE PRIOR APPROVAL OF THE PROJECT ENGINEER.

GENERAL CONTRACTOR SHALL BE RESPONSIBLE FOR GENERAL DEMOLITION INCLUDING REMOVAL OF WALLS, PARTITIONS, DOORS & CEILING & FLOORS, ANY AND ALL CUTTING OF CONCRETE FLOORS, WALLS OR STRUCTURE SHALL BE THE GENERAL CONTRACTOR'S RESPONSIBILITY. THE REMOVAL OF EXISTING PARTITIONS, DOORS, CEILING & FLOORS SHALL BE THE RESPONSIBILITY OF THE SUBCONTRACTOR BY TRADE. FIRESTOPPING OF THESE OPENING SHALL BE DONE BY THE RESPECTIVE TRADE. THE GENERAL CONTRACTOR SHALL BE RESPONSIBLE FOR THE REMOVAL OF EXISTING PARTITIONS, DOORS, CEILING & FLOORS. THE GENERAL CONTRACTOR, PATCHING AND REPAIR OF CONCRETE WALLS, FLOOR, OR STRUCTURE SHALL BE THE RESPONSIBILITY OF THE GENERAL CONTRACTOR; THIS WILL BE ACCOMPLISHED UPON COMPLETION OF THE INSTALLATION OF ANY AND ALL UTILITIES INSTALLED.

B | W | B | R
Lawson Commons
380 Saint Peter Street, Suite 600
Saint Paul, MN 55102-1996
651-222-3701

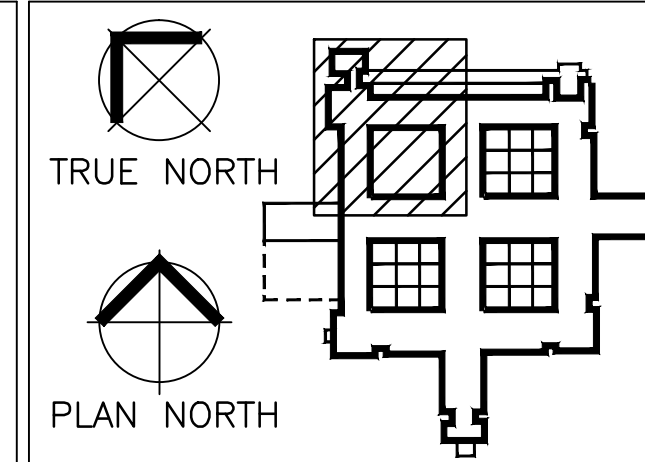

I HEREBY CERTIFY THAT THIS PLAN,
SPECIFICATION OR REPORT WAS
PREPARED BY ME OR UNDER MY DIRECT
SUPERVISION AND THAT I AM A DULY
REGISTERED ARCHITECT UNDER
THE LAWS OF THE STATE OF MINNESOTA.

REGISTRATION NUMBER:

Drawing Scale	$\frac{1}{8}'' = 1'-0''$
Plot Scale	$12'' = 1'-0''$

Drawing Title

ARCHITECTURAL PLANS AND DETAILS

	Approved: Division Chief
	Approved: Service Director

Project Title
DESIGN AIR HANDLING UNITS PHASE 2

Location	V.A. MEDICAL CENTER ONE VETERANS DRIVE MINNEAPOLIS MN 55417
----------	---

Date	07/11/2013	Checked	KF	Drawn	NW
------	------------	---------	----	-------	----

Project No. VA Proj # 618-13-130: BWBR Proj #: 3.20131100
Building Number 70

DRAWING NO.
1293-A1001
Dwg. 3 of 30

Office of
Facilities
Management



100% BACKCHECK SET
FULLY SPRINKLERED

This document may be an electronic file or may be printed from an electronic file provided to the user.
It is the sole responsibility of the user to ensure that the content and quality is consistent with the content and quality of the paper documents on file at BWBR.